


WDW-169

TM Deer Park Services Limited Partnership
2525 Independence Parkway South
Deer Park, TX 77536
Main: 281-930-2525

To Annulus Pressurization
and Monitoring System

Injected Waste Stream
and Flow Rate and
Injection Pressure
Monitoring

NOTE: All Depths Relative to Original RKB which is
13 feet above ground level.

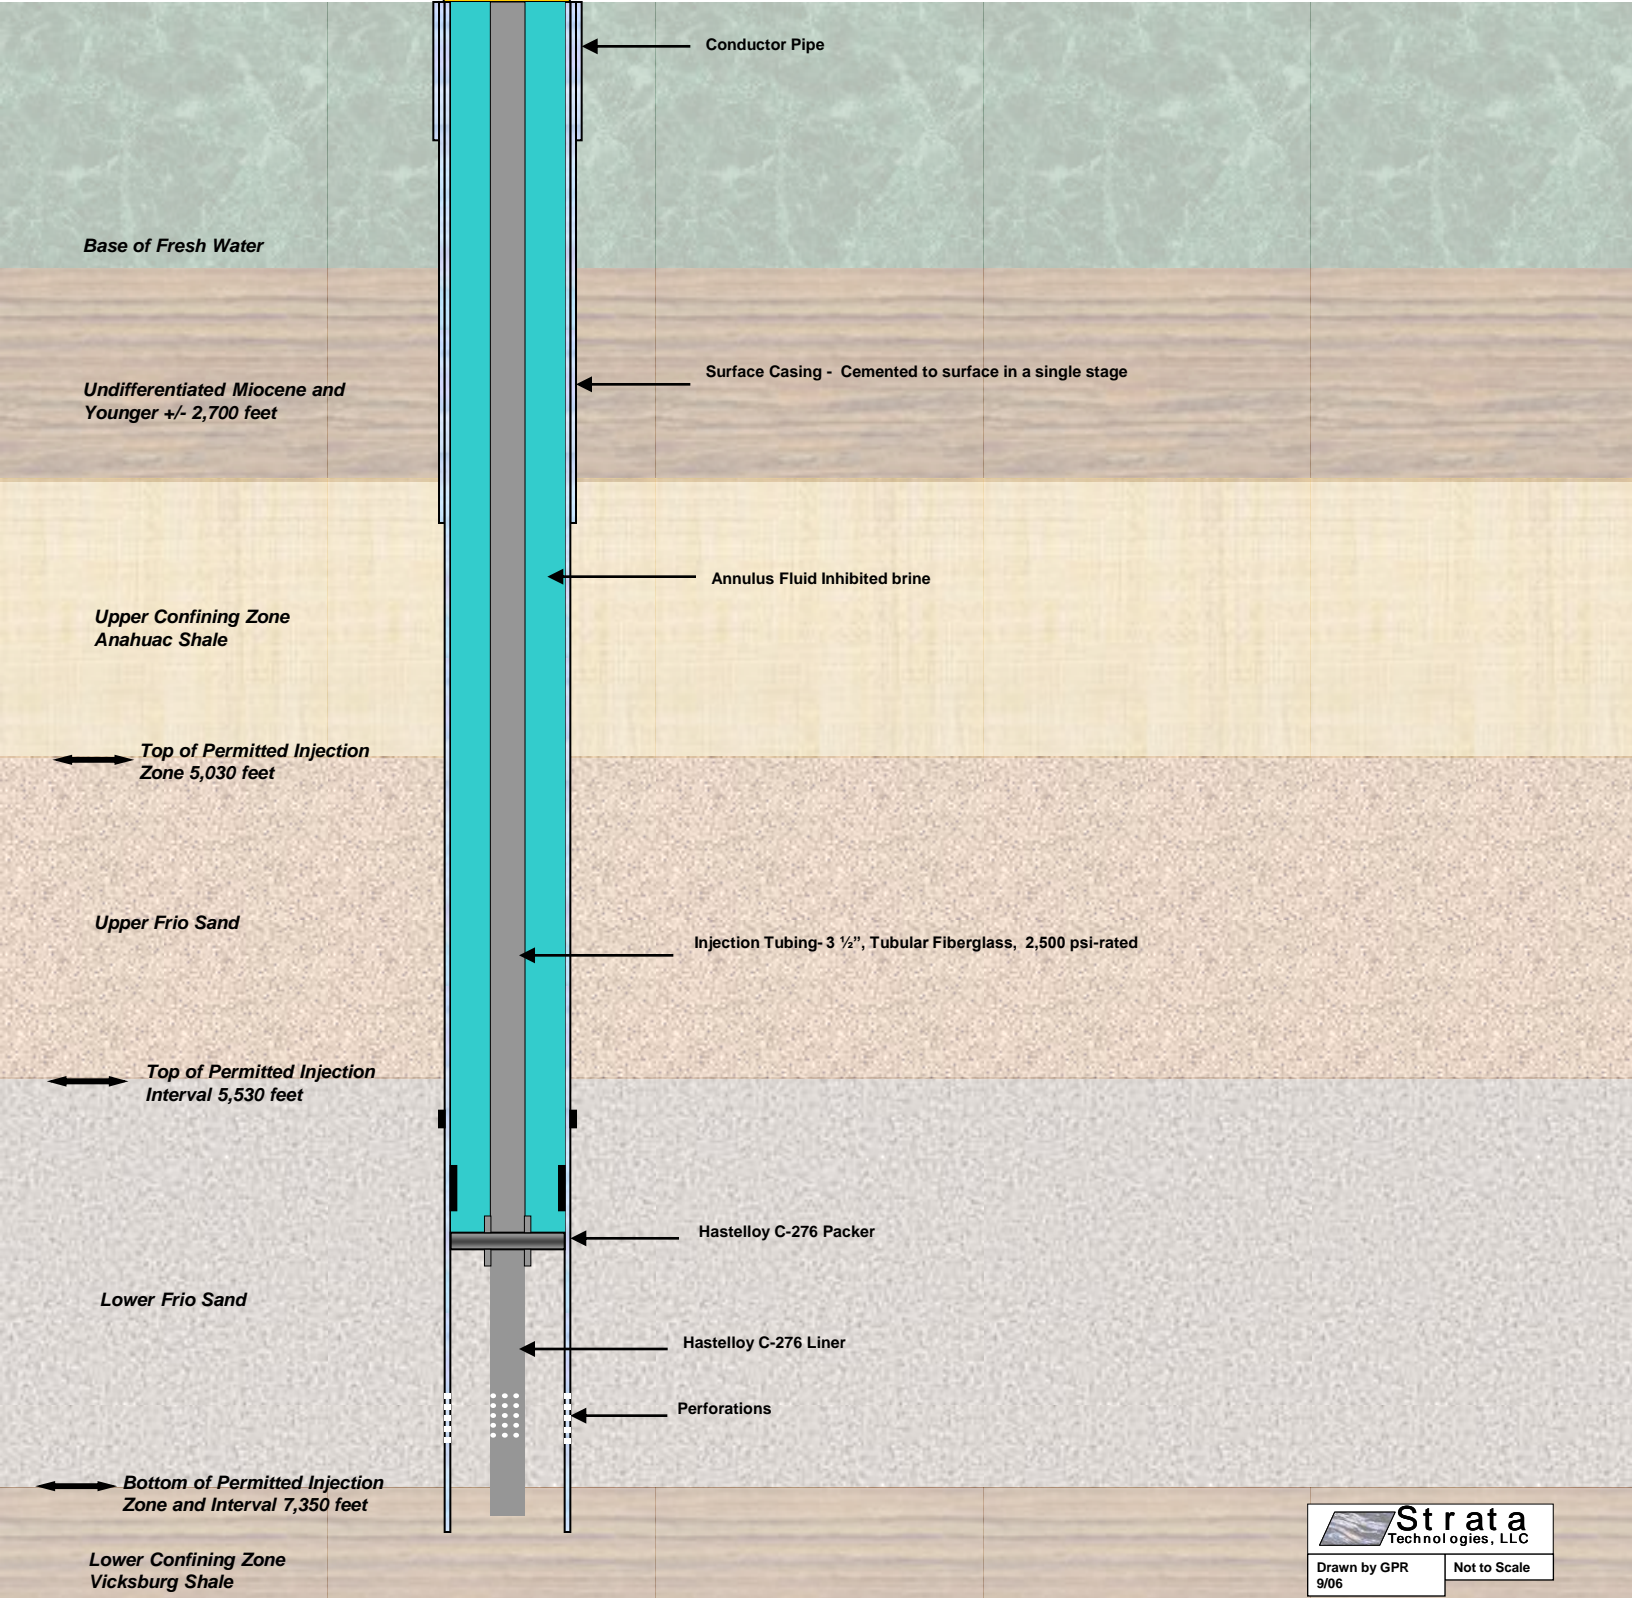

Conductor Pipe

Surface Casing - Cemented to surface in a single stage

Annulus Fluid Inhibited brine

Injection Tubing- 3 1/4", Tubular Fiberglass, 2,500 psi-rated

Hastelloy C-276 Packer

Hastelloy C-276 Liner

Perforations

Base of Fresh Water

Undifferentiated Miocene and
Younger +/- 2,700 feet

Upper Confining Zone
Anahuac Shale

Top of Permitted Injection
Zone 5,030 feet

Upper Frio Sand

Top of Permitted Injection
Interval 5,530 feet

Lower Frio Sand

Bottom of Permitted Injection
Zone and Interval 7,350 feet

Lower Confining Zone
Vicksburg Shale